


REGIONAL MUNICIPALITY OF PEELE  
 SCALE 1" = 20'  
 RABIDEAU & CZERWINSKI, O.L.S.  
 1995

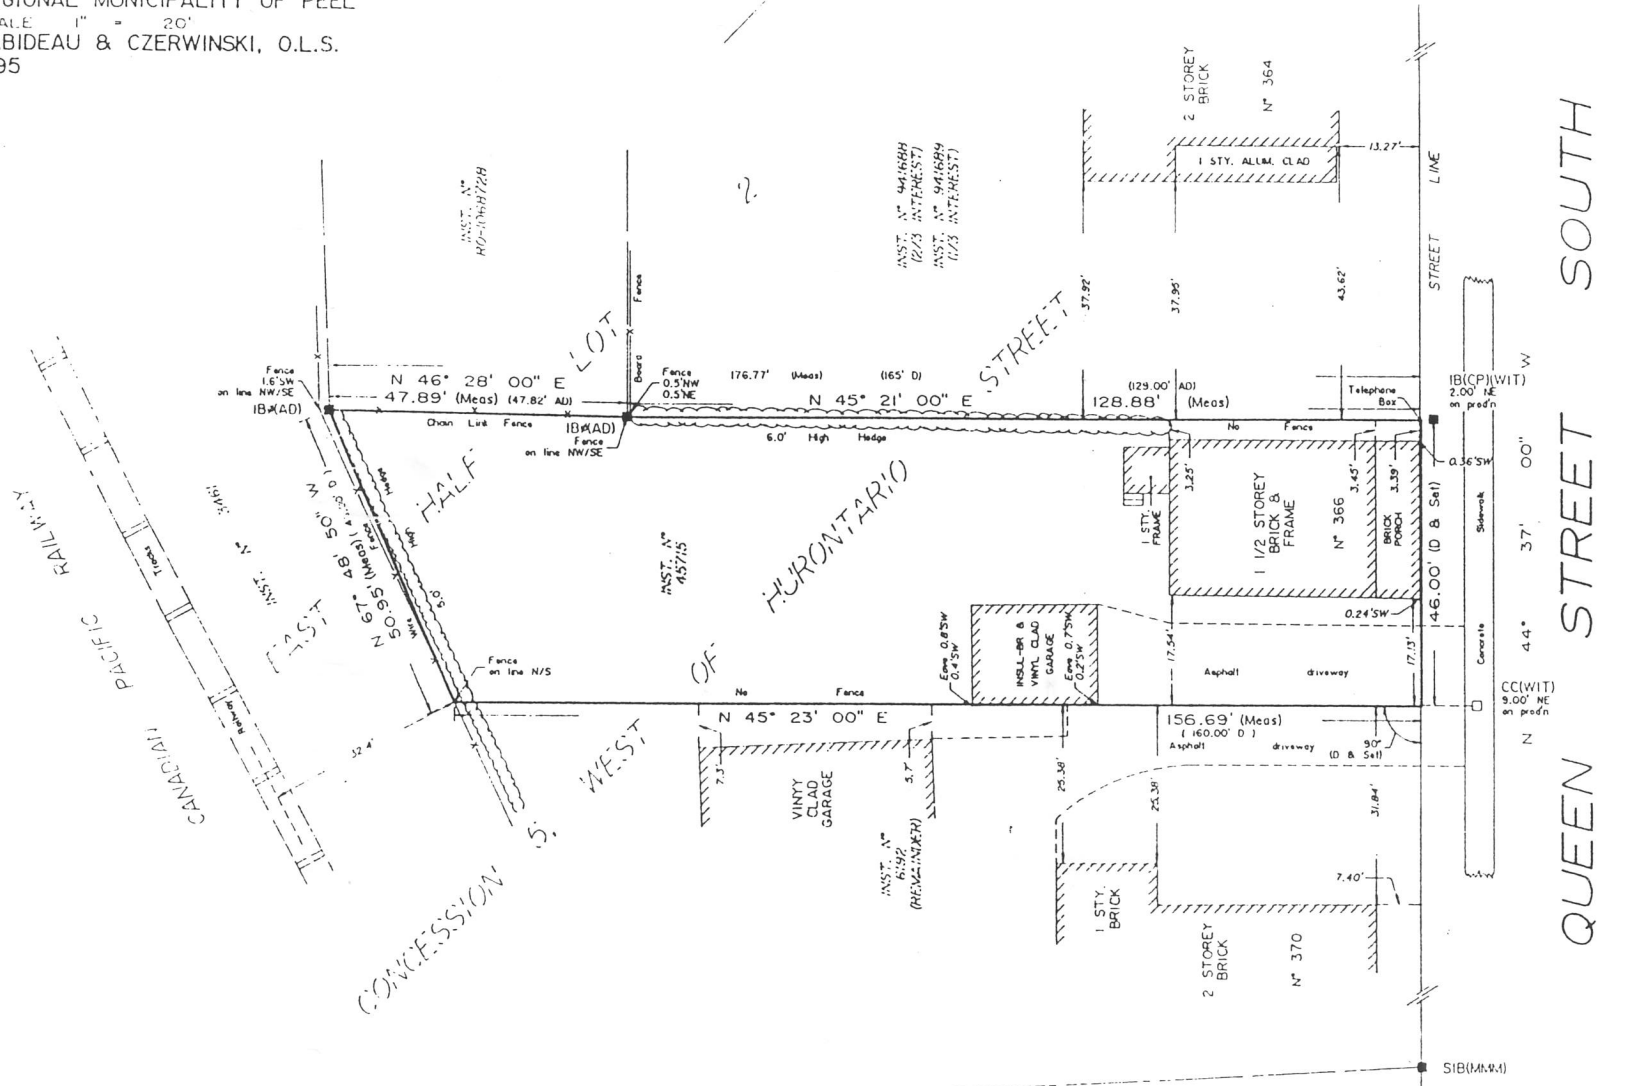

QUEEN STREET SOUTH

( Road Allowance Between Concessions 4 & 5, W.H.S. )

ASSOCIATION OF ONTARIO  
 LAND SURVEYORS  
 PLAN SUBMISSION FORM  
 1019009



THIS PLAN IS NOT VALID  
 UNLESS IT IS AN EXEMPTED  
 ORIGINAL COPY  
 ISSUED BY THE SURVEYOR

In accordance with Regulation 1876, Section 76(3)

- LEGEND**
- [ ] DENOTES MONUMENT PLANTED
  - MONUMENT FOUND
  - WIT — WITNESS
  - CC — CUT CROSS
  - IB — IRON BAR
  - IB# — ROUND IRON BAR
  - SIB — STANDARD IRON BAR
  - D — INST. N° 45715
  - AD — A. DEATH, O.L.S.
  - CP — C. PEAT, O.L.S.

**BEARING NOTE**

BEARINGS ARE ASTRONOMICAL AND ARE REFERRED TO THE SOUTHWESTERLY LIMIT OF QUEEN STREET SOUTH HAVING A BEARING OF N 44° 37' 00" W AS SHOWN ON A PLAN OF SURVEY BY A. DEATH, O.L.S. DATED JULY 29TH, 1954.

© COPYRIGHT

NO PERSON MAY COPY, REPRODUCE, DISTRIBUTE OR ALTER THIS PLAN IN WHOLE OR IN PART WITHOUT WRITTEN PERMISSION FROM RABIDEAU & CZERWINSKI, O.L.S.

**SURVEYOR'S CERTIFICATE**

I CERTIFY THAT THE FIELD SURVEY REPRESENTED ON THIS PLAN WAS COMPLETED ON AUGUST 14TH, 1995.

AUGUST 16, 1995  
 DATE

B. K. WARREN  
 Ontario Land Surveyor

**RABIDEAU & CZERWINSKI**  
 ONTARIO LAND SURVEYORS  
 832 THE QUEENSWAY, ETOBICOKE ONTARIO  
 M9Z 1N5 252-2511